


Legend

- (A) Detention Area
- (B) Asphalt Path
- (C) Hammock Area
- (D) Concrete Path
- (E) Swing Area
- (F) 5-12 Playground
- (G) 2-5 Playground
- (H) Embankment Slide
- (I) Turf Mound
- (J) Plant Tunnel with Steppers
- (K) Bamboo Jungle
- (L) Bike Racks
- (M) Bag Toss
- (N) Interpretive Sign
- (O) Game Tables
- (P) Shelter

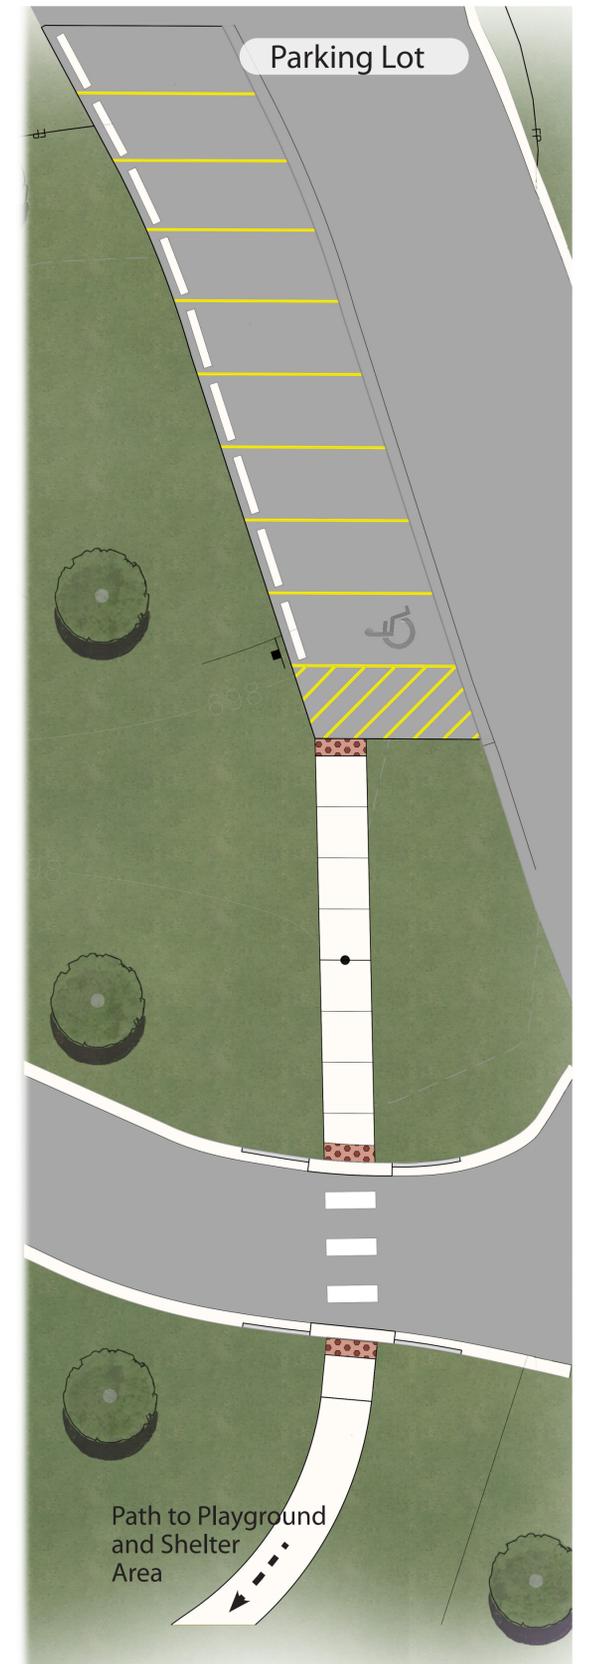

Site Plan Rendering


Butler Lake Park

Libertyville, Illinois



NORTH

SCALE: 1"=10'

 

ISSUE DATE: SEPTEMBER 25, 2024
All drawings are preliminary and subject to change.
© 2024 Hitchcock Design Group

PREPARED FOR:
Village of
Libertyville