



November 15, 2012

Re: Peterson Road Landscape Enhancements


Dear Business & Property Owners:

In response to interest expressed by commercial business and property owners along the Peterson Road corridor, the Village of Libertyville has pursued a plan to install landscape improvements in the Peterson Road Right-of-Way adjacent to Butterfield Square shopping center. We have obtained approval from the Illinois Department of Transportation for the proposed plan, selected a contractor and are prepared to move forward with the installation of the proposed landscaping within the next month. It is anticipated that additional improvements will be phased in along Peterson Road to the east of this area in coming years based on funding availability.

Enclosed for your information you will find a site plan depicting the proposed improvements. The final design reflects comments we received from the early concept shared with stakeholders along the corridor. Should you have any questions regarding the project, please do not hesitate to contact us. You can reach Heather Rowe, Economic Development Coordinator, at (847) 918-2000 or Linda Carlson, Project Engineer, at (847) 918-2100.

Thank you for your cooperation as construction commences.

Sincerely,

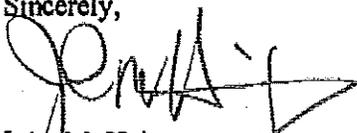

John M. Heinz,  
Director of Public Works



Heather J. Rowe,  
Economic Development Coordinator

cc: Mayor Terry Weppler  
Village Board of Trustees  
Economic Development Commission  
Village Administrator  
Director of Community Development


Public Works Department  
Administration and Engineering Division (847) 918-2100 (847) 918-9439 fax  
Street and Utilities Division /Fleet Services Division (847) 362-3434 (847)-918-2122 fax  
Waste Water Treatment Plant (847) 918-2097 (847) 362-4256 fax  
Park Maintenance Division (847) 918-2074 (847) 918-9429 fax  
200 East Cook Avenue Libertyville, Illinois 60048  
[www.libertyville.com](http://www.libertyville.com)

# VILLAGE OF LIBERTYVILLE

PETERSON ROAD LANDSCAPE ENHANCEMENTS

PHASE I - CONCEPT


7.31.12

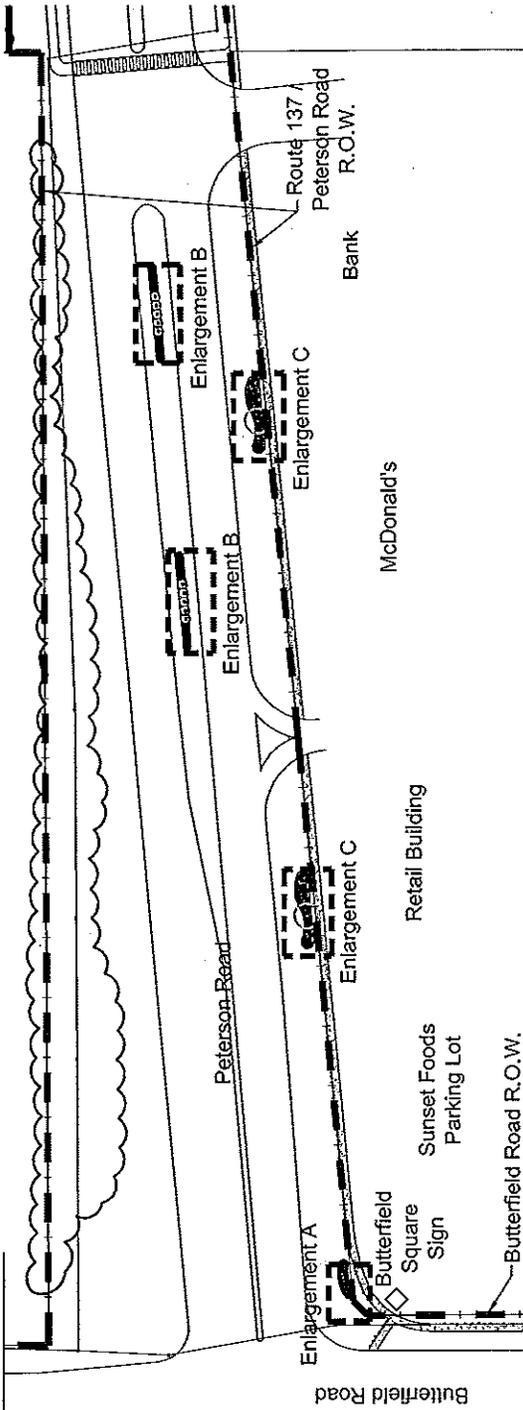

1 Location Plan


SCALE: 1"=100'

Note:  
There shall be a 3' strip of turf between the plantings and the sidewalk.

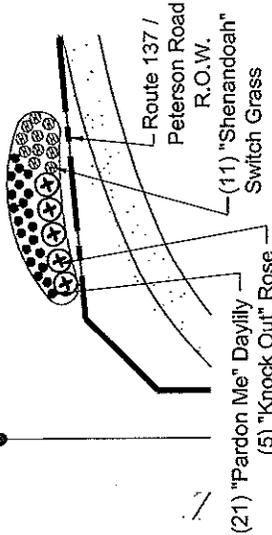


2 Enlargement A

SCALE: 1"=20'

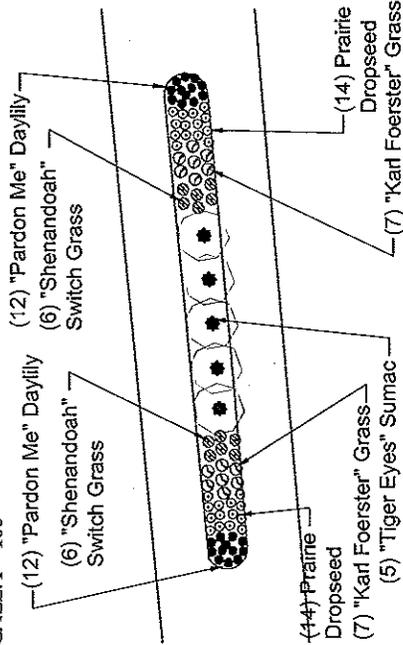

3 Enlargement B

SCALE: 1"=20'

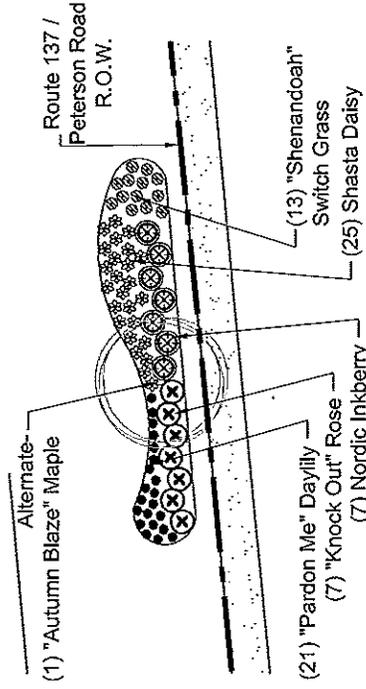

4 Enlargement C

SCALE: 1"=20'