
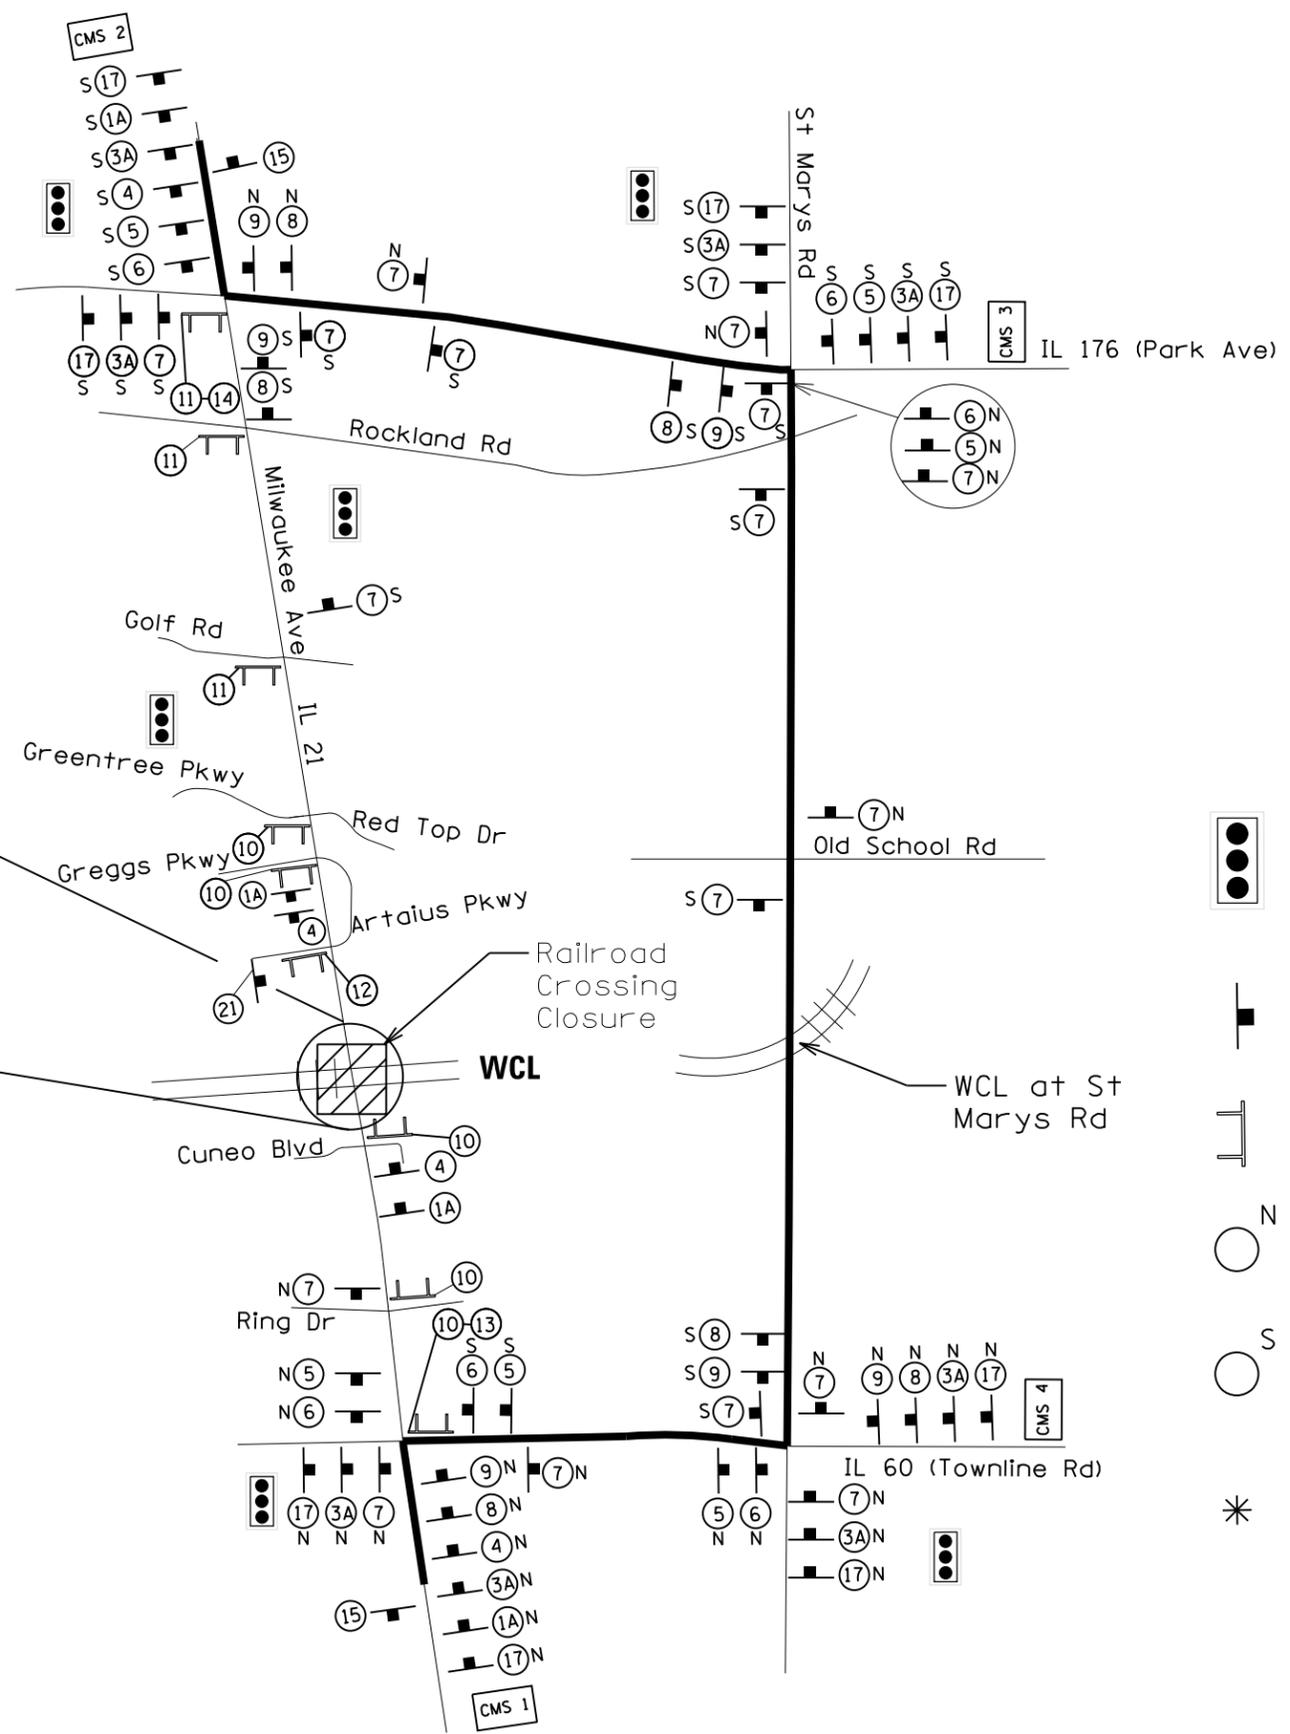
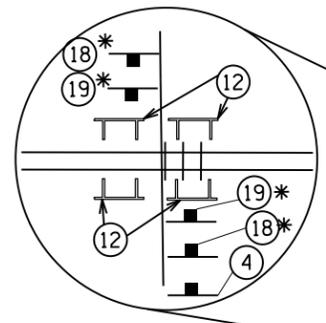


Detour Signage Plan for WCL At IL 21 (Milwaukee Ave) in Vernon Hills, IL, Lake County DOT No. 260 490K, M.P.62.20 Job Number C-91-095-23 2023 Surface Program

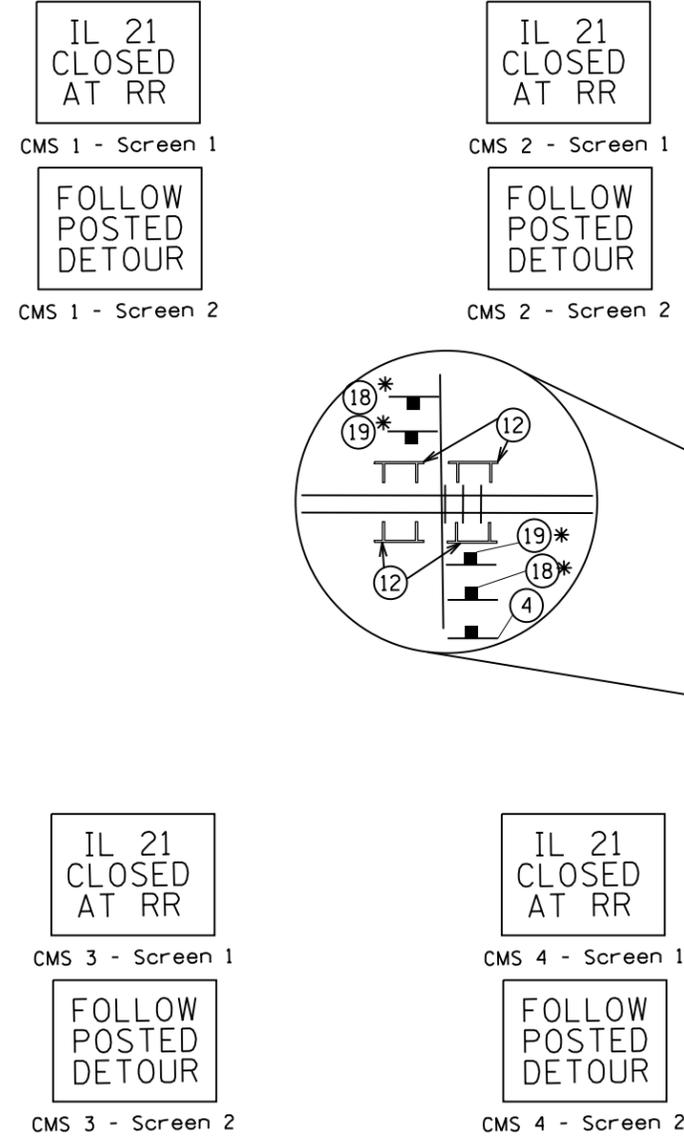

- Signalized Intersection
- Detour Sign Assembly Post
- Type III Barricade
- N = "NORTH" to be attached to sign assembly indicating direction of detour
- S = "SOUTH" to be attached to sign assembly indicating direction of detour
- * Signs to be placed 14 days before start of construction then removed on the first day of construction

Not to Scale

MODEL: Default
FILE: \\hpc-pw-bentley.com\PI\DOT\Documents\DOT_Offices\DHrdt: J:\Project\Design\CADD\Drawings\WCL at IL 21 Detour

USER NAME = Baraa.Ghandour	DESIGNED -	REVISED -
PLOT SCALE = 2471.0933' / in.	DRAWN -	REVISED -
PLOT DATE = 1/24/2023	CHECKED -	REVISED -
	DATE -	REVISED -

STATE OF ILLINOIS
DEPARTMENT OF TRANSPORTATION

Detour Signage Plan



SCALE: SHEET OF SHEETS STA. TO STA.

F.A. RTE.	SECTION	COUNTY	TOTAL SHEETS	SHEET NO.
CONTRACT NO.				
ILLINOIS FED. AID PROJECT				

**Lane Closure Plan for
WCL At IL 21 (Milwaukee Ave)
in Vernon Hills, IL, Lake County
DOT No. 260 490K, M.P.62.20
Job Number C-91-095-23
2023 Surface Program**



W20-I103(0)-48

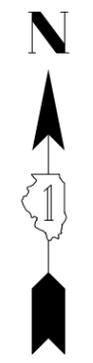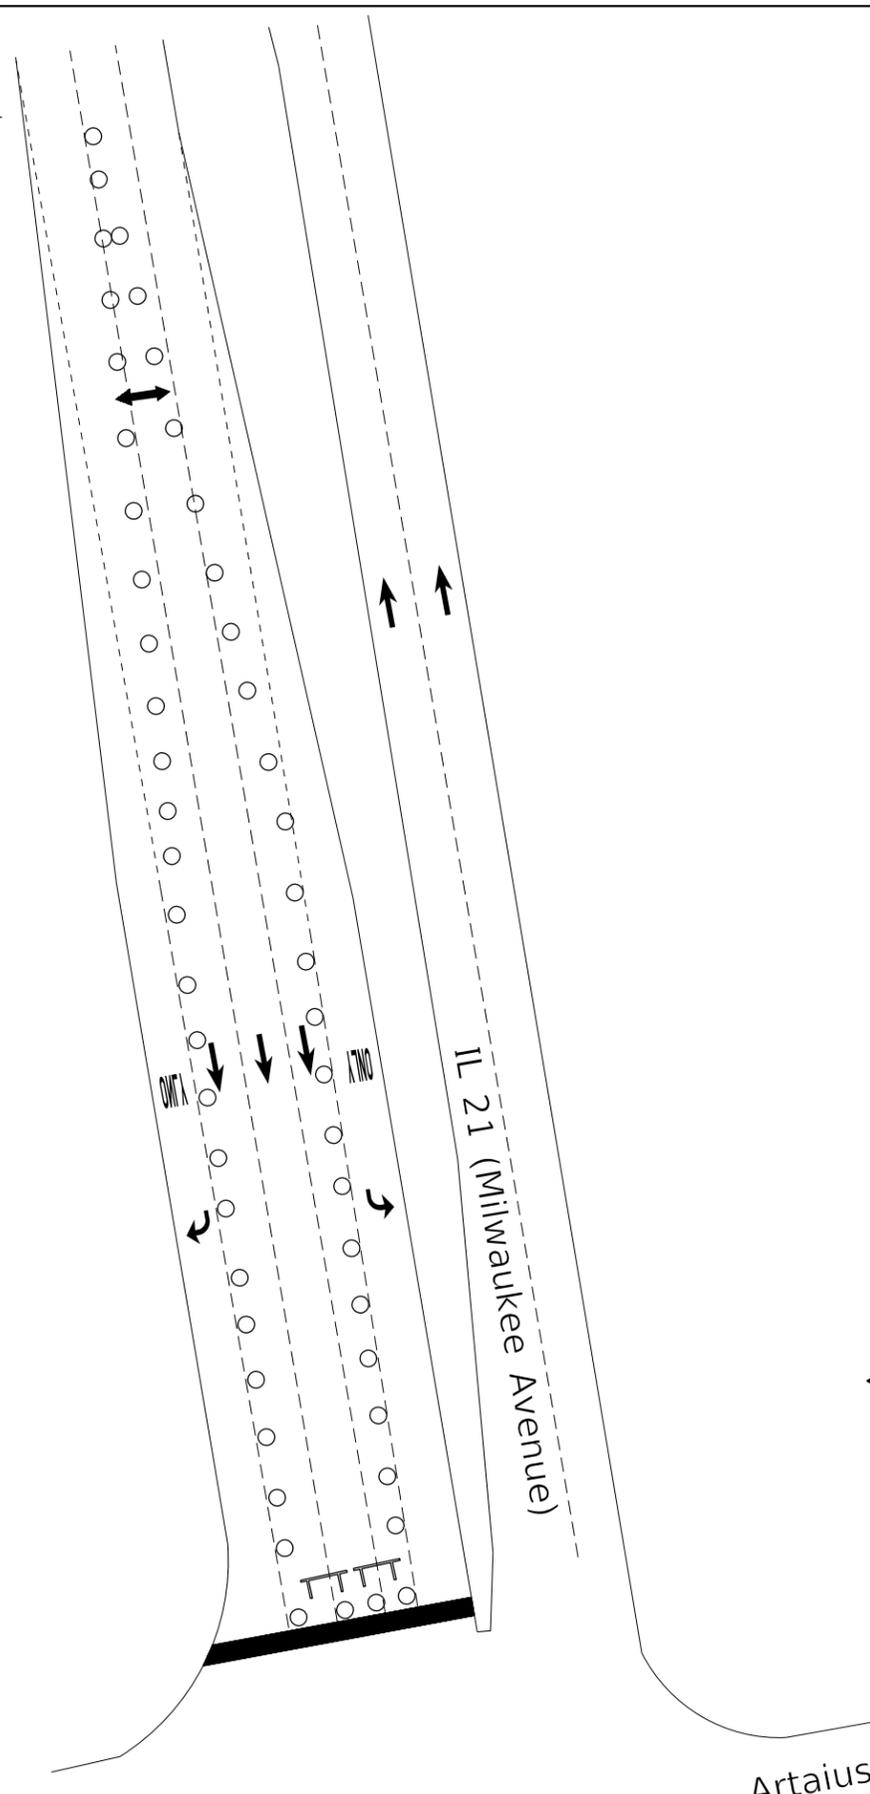

-  Sign post, mounted at 7' above pavement
-  Type III Barricade
-  Drums (10' C-C in tapers, 25' C-C in tangents)
-  Double Flashing Arrow Board

Not to Scale

MODEL: Default
FILE: \\hpc-pw-bentley.com\PWDOT\Documents\DOT_Offices\District_1\Projects\Design\Baltimore\2023\IL_21 (Milwaukee Ave)\CAD\Drawings\WCL at IL 21 Detour

USER NAME = Baraa.Ghandour	DESIGNED -	REVISED -
PLOT SCALE = 2968.3449' / in.	DRAWN -	REVISED -
PLOT DATE = 1/24/2023	CHECKED -	REVISED -
	DATE -	REVISED -



**STATE OF ILLINOIS
DEPARTMENT OF TRANSPORTATION**

Lane Closure – IL 21 (Milwaukee Ave)/Southbound

SCALE:	SHEET	OF	SHEETS	STA.	TO STA.
--------	-------	----	--------	------	---------

F.A. RTE.	SECTION	COUNTY	TOTAL SHEETS	SHEET NO.
CONTRACT NO.				
ILLINOIS FED. AID PROJECT				

**Lane Closure Plan for
WCL At IL 21 (Milwaukee Ave)
in Vernon Hills, IL, Lake County
DOT No. 260 490K, M.P.62.20
Job Number C-91-095-23
2023 Surface Program**

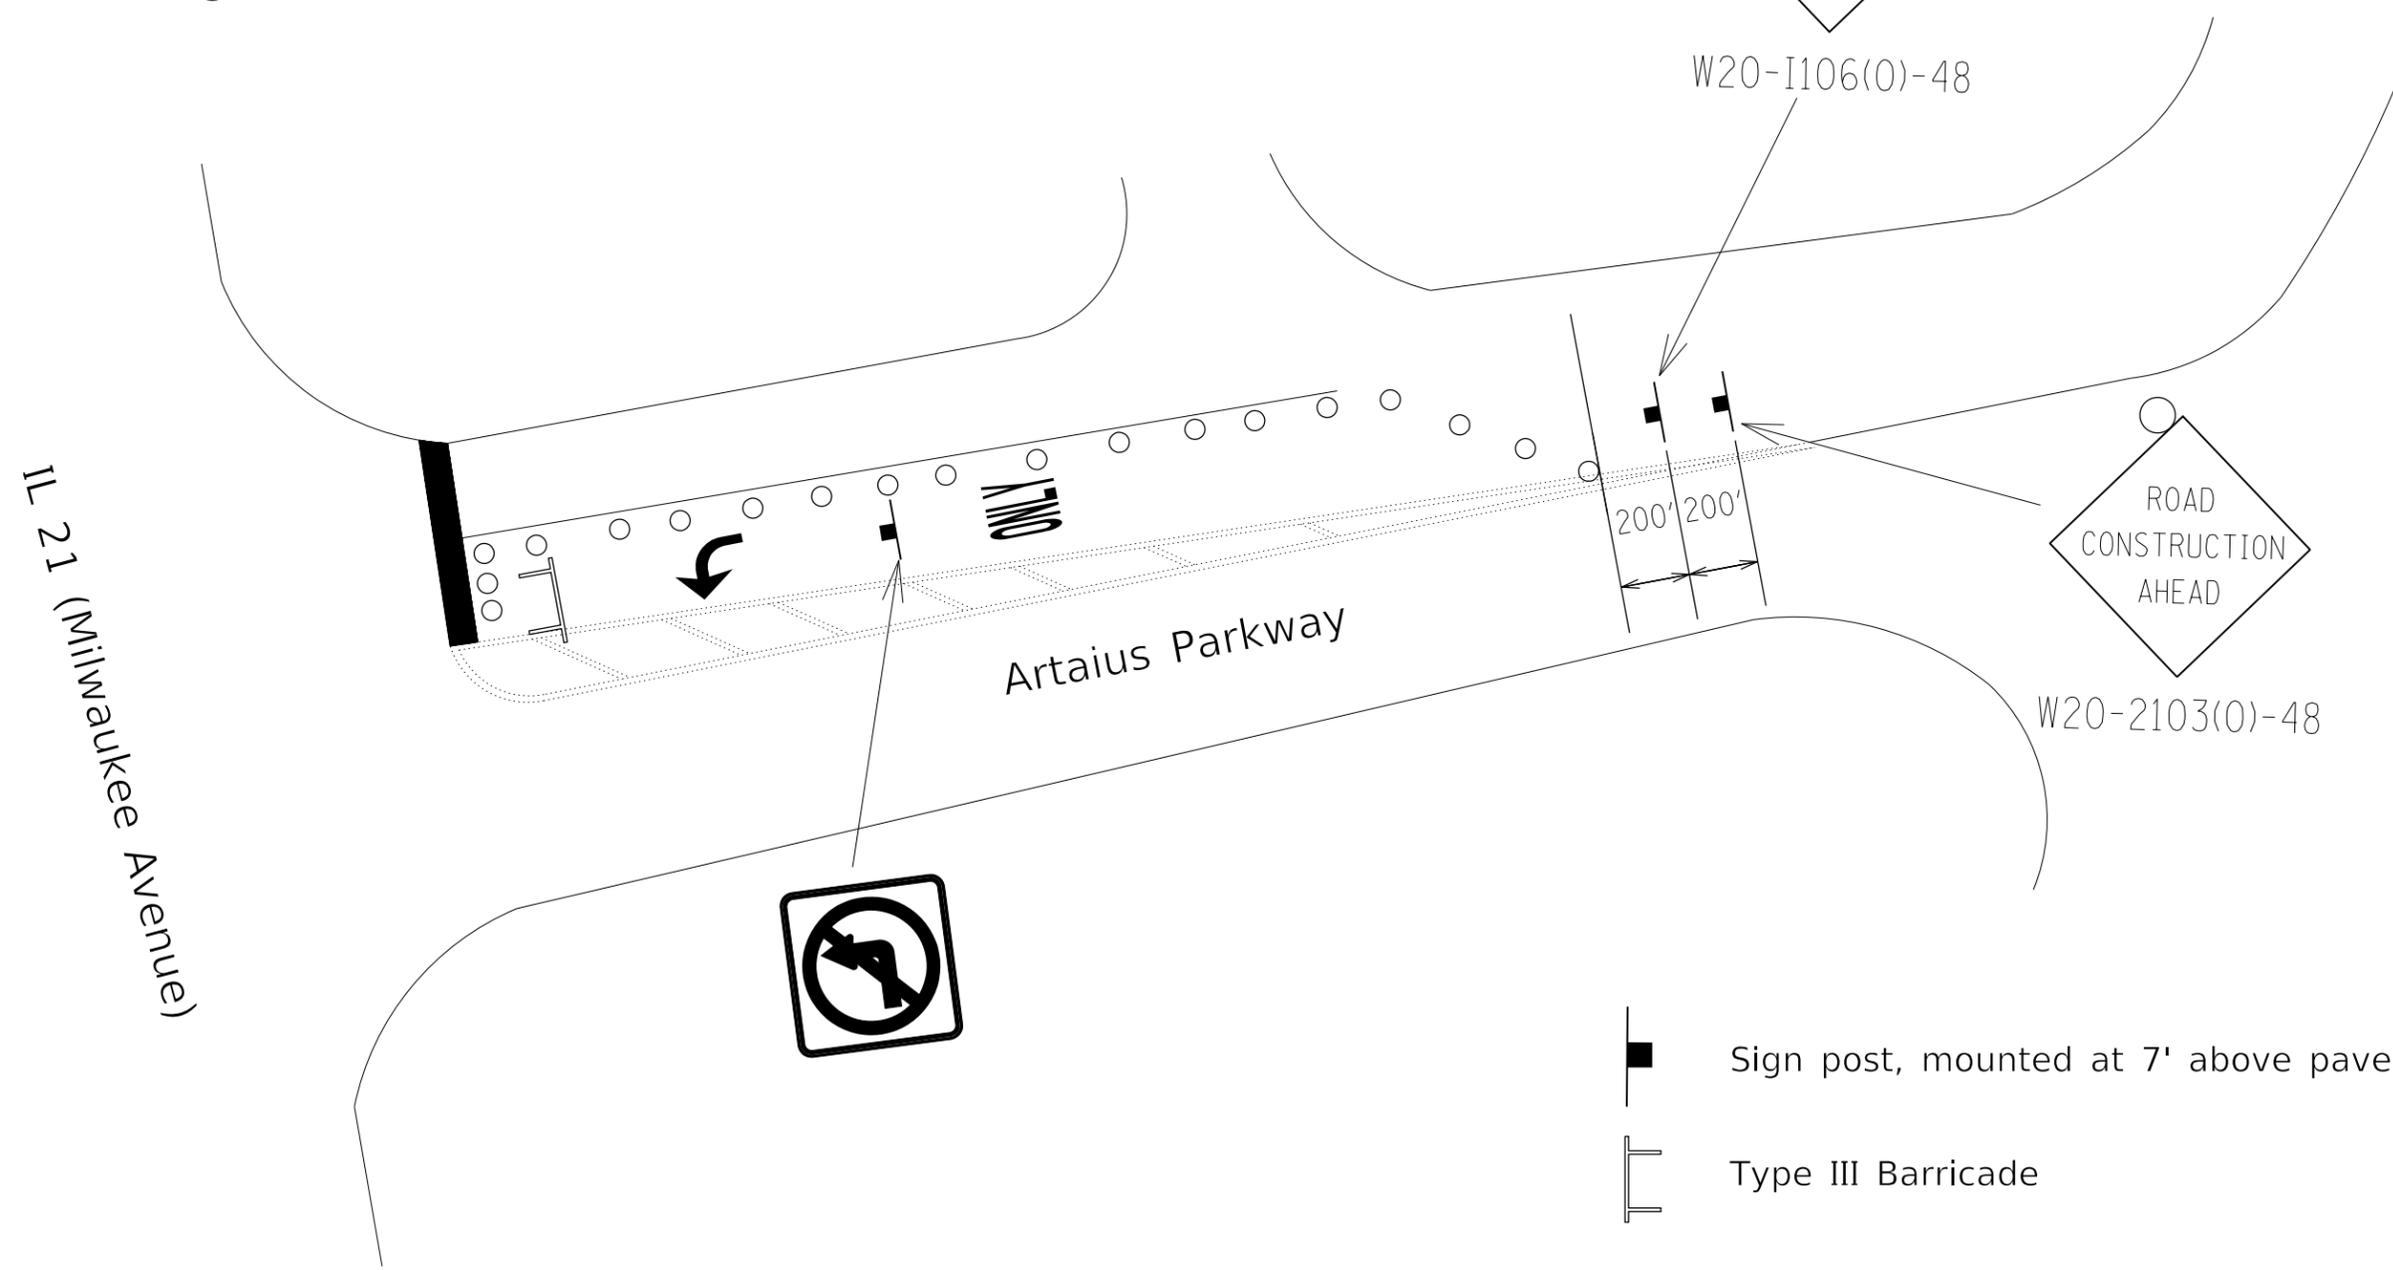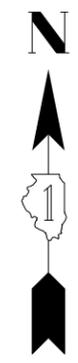

-  Sign post, mounted at 7' above pavement
-  Type III Barricade
-  Drums (10' C-C in tapers, 25' C-C in tangents)

Not to Scale

MODEL: Default
FILE: \\nas01.csw.bentley.com\PI\DOT\Documents\DOT_Offices\DHrdt: J:\Project\Design\CADD\Drawings\WCL at IL 21 Detour

USER NAME = Baraa.Ghandour	DESIGNED -	REVISED -
PLOT SCALE = 2471.0934' / in.	DRAWN -	REVISED -
PLOT DATE = 1/24/2023	CHECKED -	REVISED -
	DATE -	REVISED -

**STATE OF ILLINOIS
DEPARTMENT OF TRANSPORTATION**

Lane Closure – Artaius Parkway /Westbound

SCALE: SHEET OF SHEETS STA. TO STA.

F.A. RTE.	SECTION	COUNTY	TOTAL SHEETS	SHEET NO.
CONTRACT NO.				
ILLINOIS FED. AID PROJECT				

RAILROAD CROSSING REPAIR DETOUR SIGNING

NOTES:

- FOR DETOURS OF UNMARKED ROUTES, SIGNS 5 - 9A SHALL BE MODIFIED TO USE THE M4-9 SIGN SERIES.
- FOR DETOURS OF MARKED ROUTES, THE ORDER OF THE SIGNS SHOWN IN THE SIGN ASSEMBLIES 5 - 9A SHALL BE MODIFIED TO MATCH TYPICAL ASSEMBLY SHOWN BELOW.

- ANY SIGNS THAT ARE TO BE IN PLACE FOR MORE THAN 4 DAYS MUST HAVE A VERTICAL CLEARANCE OF 7 FEET FROM TOP OF PAVEMENT TO THE BOTTOM OF THE SIGN (5 FEET IN RURAL AREAS). THESE SIGNS SHALL BE POST MOUNTED IN THE GROUND WHERE POSSIBLE PER ARTICLE 701.14 OF THE STANDARD SPECIFICATIONS FOR ROAD AND BRIDGE CONSTRUCTION AND HIGHWAY STANDARD 701901.
- FOR FREEWAY/EXPRESSWAY USE - M1-I100 36"x36" USED FOR ILLINOIS ROUTES, M1-4 36"x36" FOR U.S. ROUTES, OR ROAD NAMES SIGN WITH 6" LETTER MINIMUM BLACK LETTERS ON ORANGE BACKGROUND.
- REFER TO DISTRICT DETAIL TC-21 FOR TYPICAL SIGN LAYOUT AND SPACING



ILLINOIS M1-I100 24"x24" USED FOR ILLINOIS ROUTES.



M1-4 24"x24" USED FOR U.S. ROUTES.



CUSTOM ROAD NAME SIGN WITH 5" MINIMUM UPPERCASE BLACK LETTERS ON ORANGE BACKGROUND.

OR



WHEN LOWER CASE LETTERS ARE USED, AS SHOWN, THEY SHALL BE 3/4 OF THE SIZE OF THE UPPER CASE LETTERS.

FOR FREEWAY/EXPRESSWAY USE - SEE NOTE 4.



NORTH M3-1 24"x12"

SOUTH M3-2 24"x12"

EAST M3-3 24"x12"

WEST M3-4 24"x12"

CARDINAL DIRECTION SIGNS SHALL BE USED DIRECTLY ABOVE THE ROUTE MARKER.

1A W20-3 48"x48"

3A W20-2a 48"x48"

4 W20-3 48"x48"

5 M1-I100 24"x24" (STATE ROUTE)
M1-4 24"x24" (US ROUTE)
FOR FREEWAY/EXPRESSWAY USE SEE NOTE 4.
M4-8 24"x12"
 M5-1L 21"x15"

5A M5-2L 21"x15"

6 M1-I100 24"x24" (STATE ROUTE)
M1-4 24"x24" (US ROUTE)
FOR FREEWAY/EXPRESSWAY USE SEE NOTE 4.
M4-8 24"x12"
 M6-1L 21"x15"

6A M6-2L 21"x15"

7 M1-I100 24"x24" (STATE ROUTE)
M1-4 24"x24" (US ROUTE)
FOR FREEWAY/EXPRESSWAY USE SEE NOTE 4.
M4-8 24"x12"
 M6-3 21"x15"

8 M1-I100 24"x24" (STATE ROUTE)
M1-4 24"x24" (US ROUTE)
FOR FREEWAY/EXPRESSWAY USE SEE NOTE 4.
M4-8 24"x12"
 M5-1R 21"x15"

8A M5-2R 21"x15"

9 M1-I100 24"x24" (STATE ROUTE)
M1-4 24"x24" (US ROUTE)
FOR FREEWAY/EXPRESSWAY USE SEE NOTE 4.
M4-8 24"x12"
 M6-1R 21"x15"

9A M6-2R 21"x15"

10 R11-3a 60"x30"

11 R11-3a 60"x30"

12 R11-2 48"x30"

13 M4-10R 48"x18"

14 M4-10L 48"x18"

15 M4-8a 24"x18"

17 M1-I100 24"x24" (STATE ROUTE)
M1-4 24"x24" (US ROUTE)
FOR FREEWAY/EXPRESSWAY USE SEE NOTE 4.
5" LETTER MIN. BLACK LETTERS ON ORANGE BACKGROUND

18 5" LETTER MIN. BLACK LETTERS ON ORANGE BACKGROUND

19 5" LETTER MIN. BLACK LETTERS ON ORANGE BACKGROUND

20 R3-2 24"x24"

21 R3-1 24"x24"

TYPE III BARRICADE W/ FLASHING LIGHTS
TYPE A FLASHING LIGHT
SEE R11-2, R-11-3a ABOVE
SEE M4-10L, M4-10R ABOVE (AS REQUIRED)

FILE NAME =	USER NAME = footemj	DESIGNED -	REVISED - A. SCHUETZE 09-16
pw:\IL\084EBIDINTEG.illinois.gov\PWIDOT\Documents\IDOT Offices\District 1\Projects\Dist 1\DRAWING\CADD\toCAD\sheet\tc28.dgn		CHECKED -	REVISED -
Default	PLOT DATE = 9/21/2016	DATE -	REVISED -

STATE OF ILLINOIS
DEPARTMENT OF TRANSPORTATION

RAILROAD CROSSING REPAIR
DETOUR SIGNING

SCALE: NONE SHEET OF SHEETS STA. TO STA.

F.A. RTE.	SECTION	COUNTY	TOTAL SHEETS	SHEET NO.
	TC-28			
ILLINOIS		CONTRACT NO.		