



Notes: All elevations are in the North American Vertical Datum of 1988 (NAVD 88).
 WSEL = Water Surface Elevation; HWM = High Water Mark

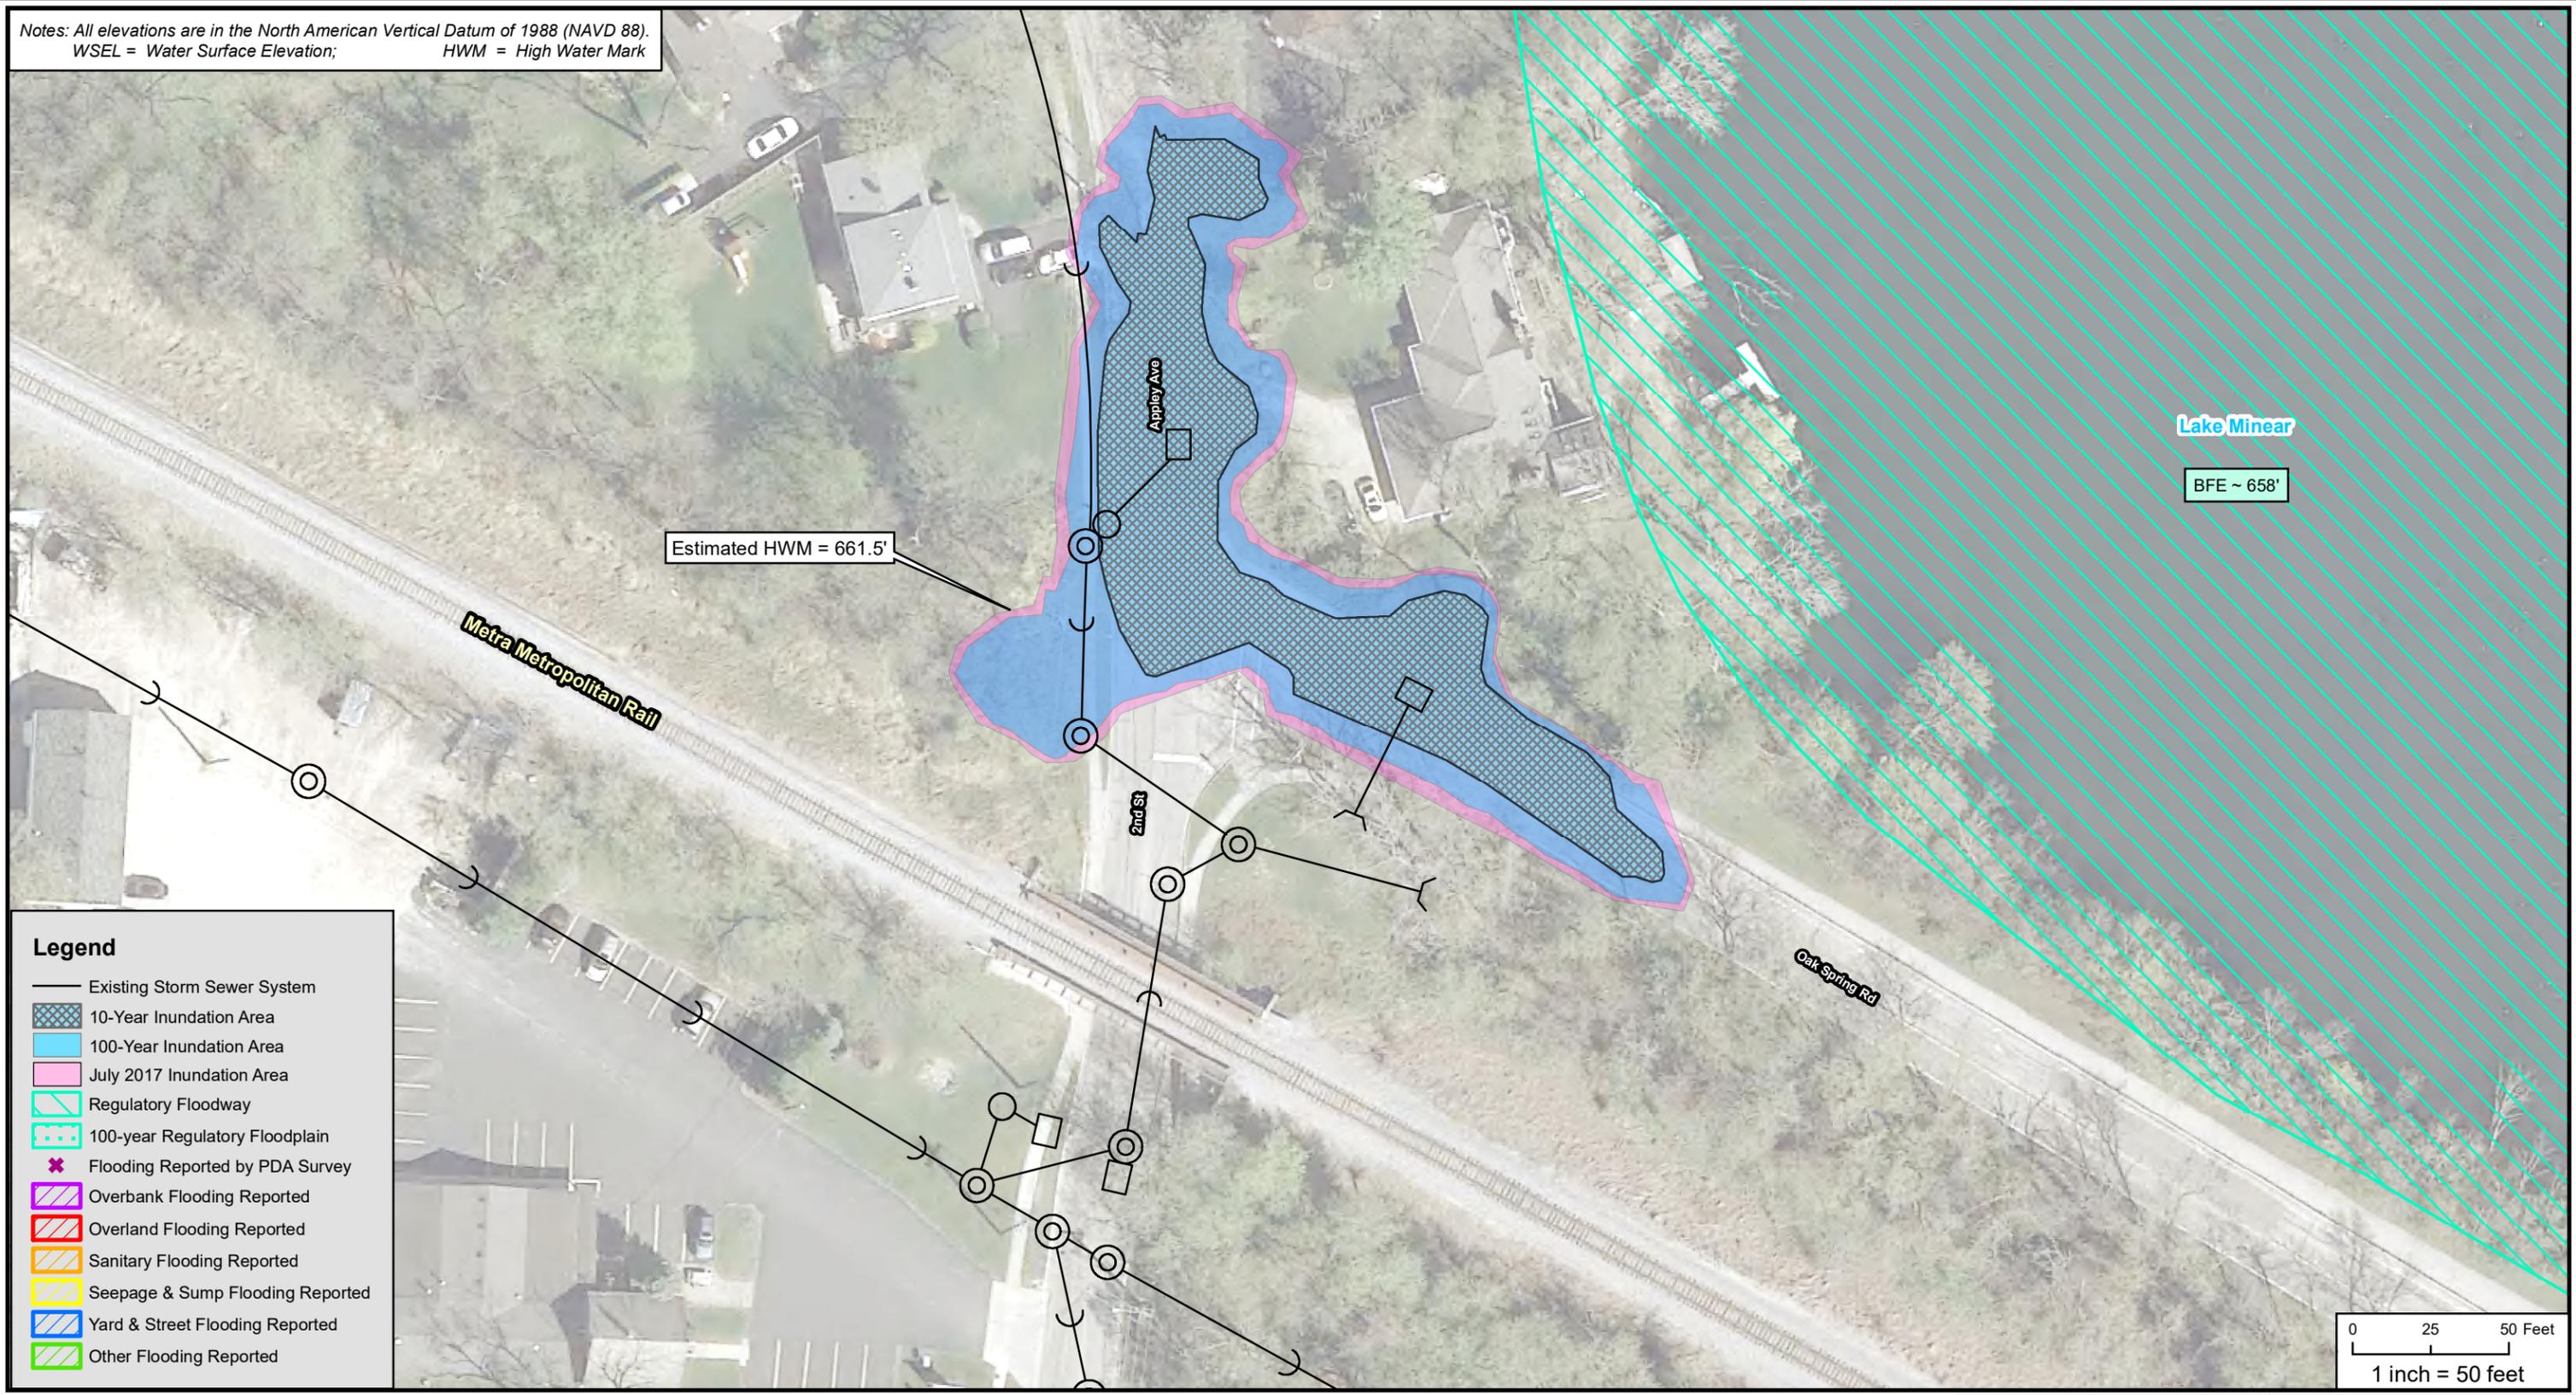

- Legend**
- Existing Storm Sewer System
 - ▨ 10-Year Inundation Area
 - ▨ 100-Year Inundation Area
 - ▨ July 2017 Inundation Area
 - ▨ Regulatory Floodway
 - ▨ 100-year Regulatory Floodplain
 - ✱ Flooding Reported by PDA Survey
 - ▨ Overbank Flooding Reported
 - ▨ Overland Flooding Reported
 - ▨ Sanitary Flooding Reported
 - ▨ Seepage & Sump Flooding Reported
 - ▨ Yard & Street Flooding Reported
 - ▨ Other Flooding Reported

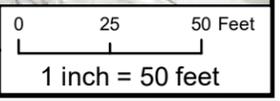

Document Path: N:\LIBERTYVILLE\170001\GIS\Exhibits\Existing Exhibits\Appley_Existing_11 x 17.mxd

DSGN.	AMP	CHKD.	DTO
-------	-----	-------	-----

Christopher B. Burke Engineering, Ltd.
 9575 West Higgins Road, Suite 600
 Rosemont, IL 60018
 (847) 823-0500 / FAX (847) 823-0520

CLIENT	Village of Libertyville	PROJECT NO.	170001
TITLE	Appley (Area 11) Existing Conditions Inundation Map		

DATE	04/13/18
	EXHIBIT